


LIGHT GAUGE TRIMS & FLASHINGS

29 GAUGE

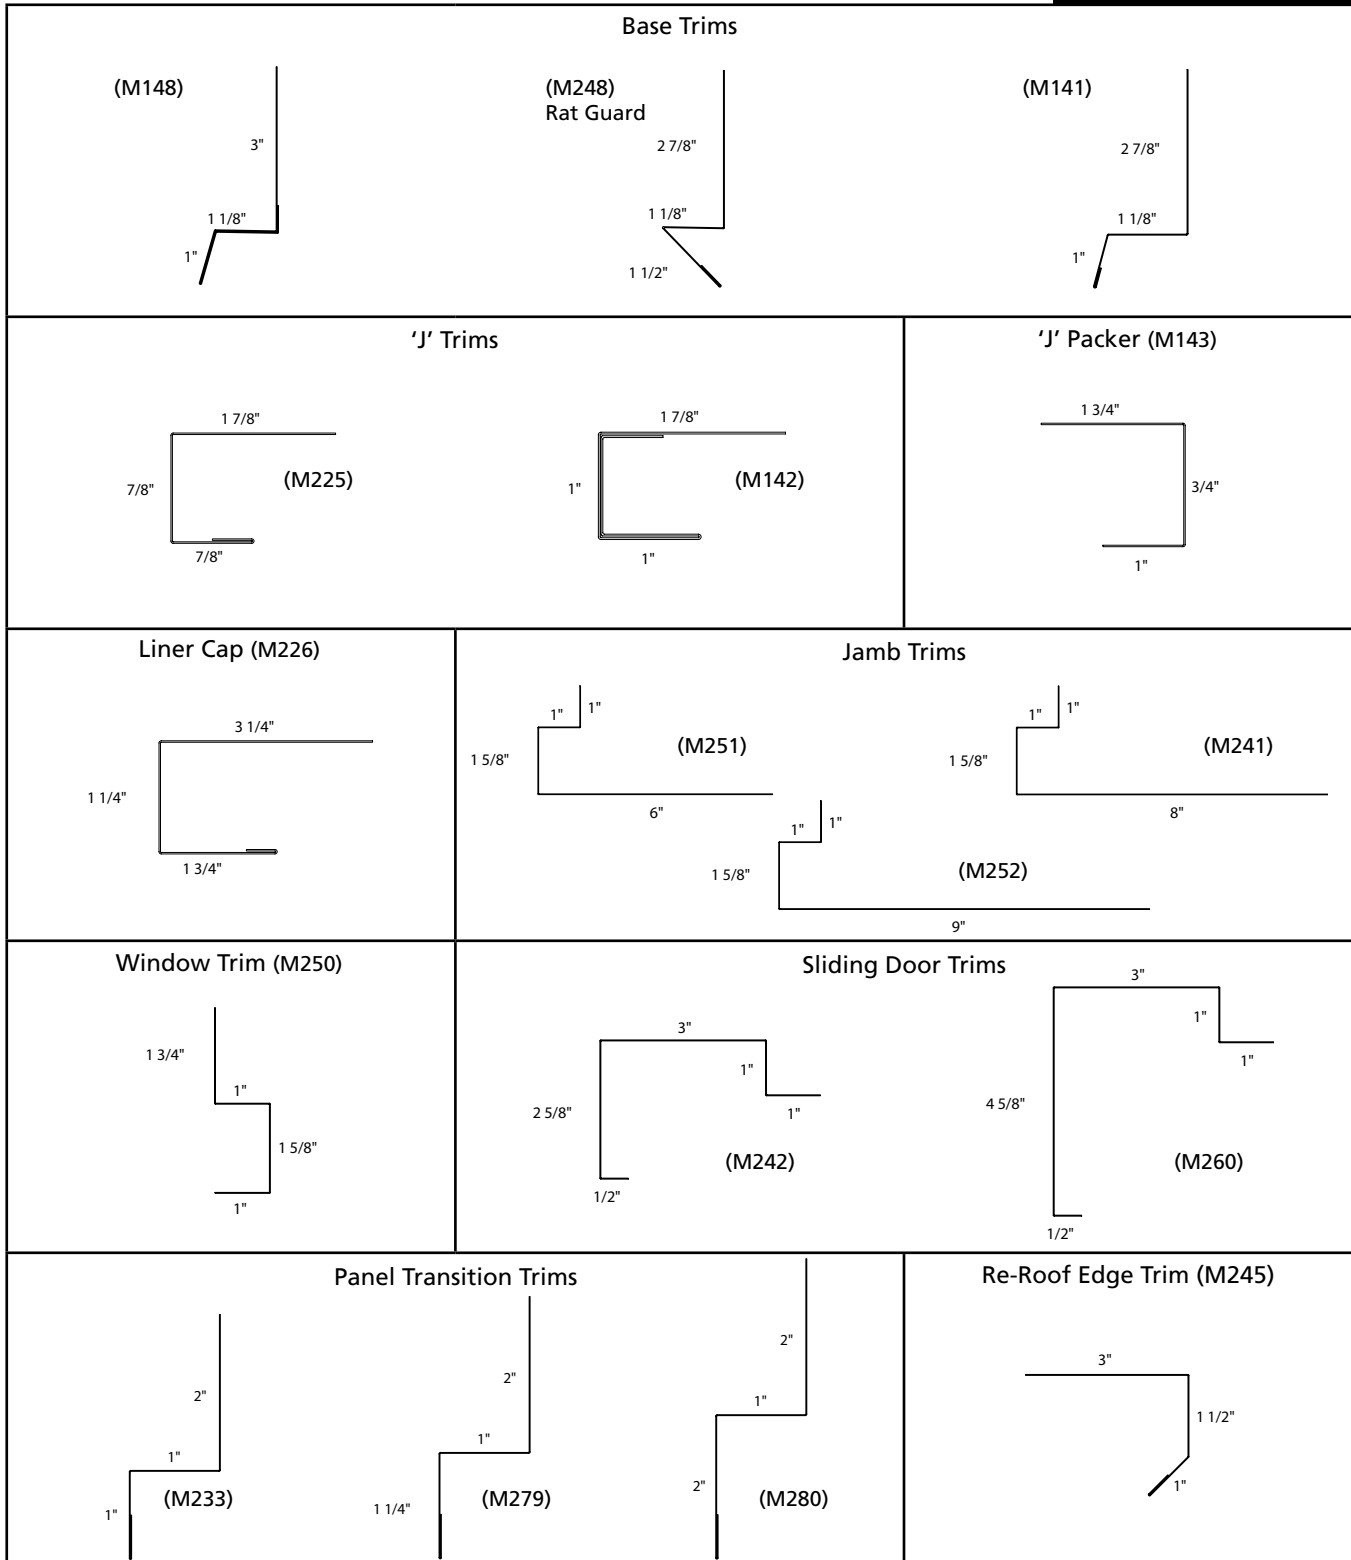

Trims are available in 10'-2" and 20'-2" lengths.


Custom trims and flashings are available upon request.

ExSteel trims and flashings are available in a number of standard colours. Please refer to the ExSteel Cladding Colour Availability Chart. Optional colours and coatings are available by special order.



LIGHT GAUGE TRIMS & FLASHINGS

29 GAUGE

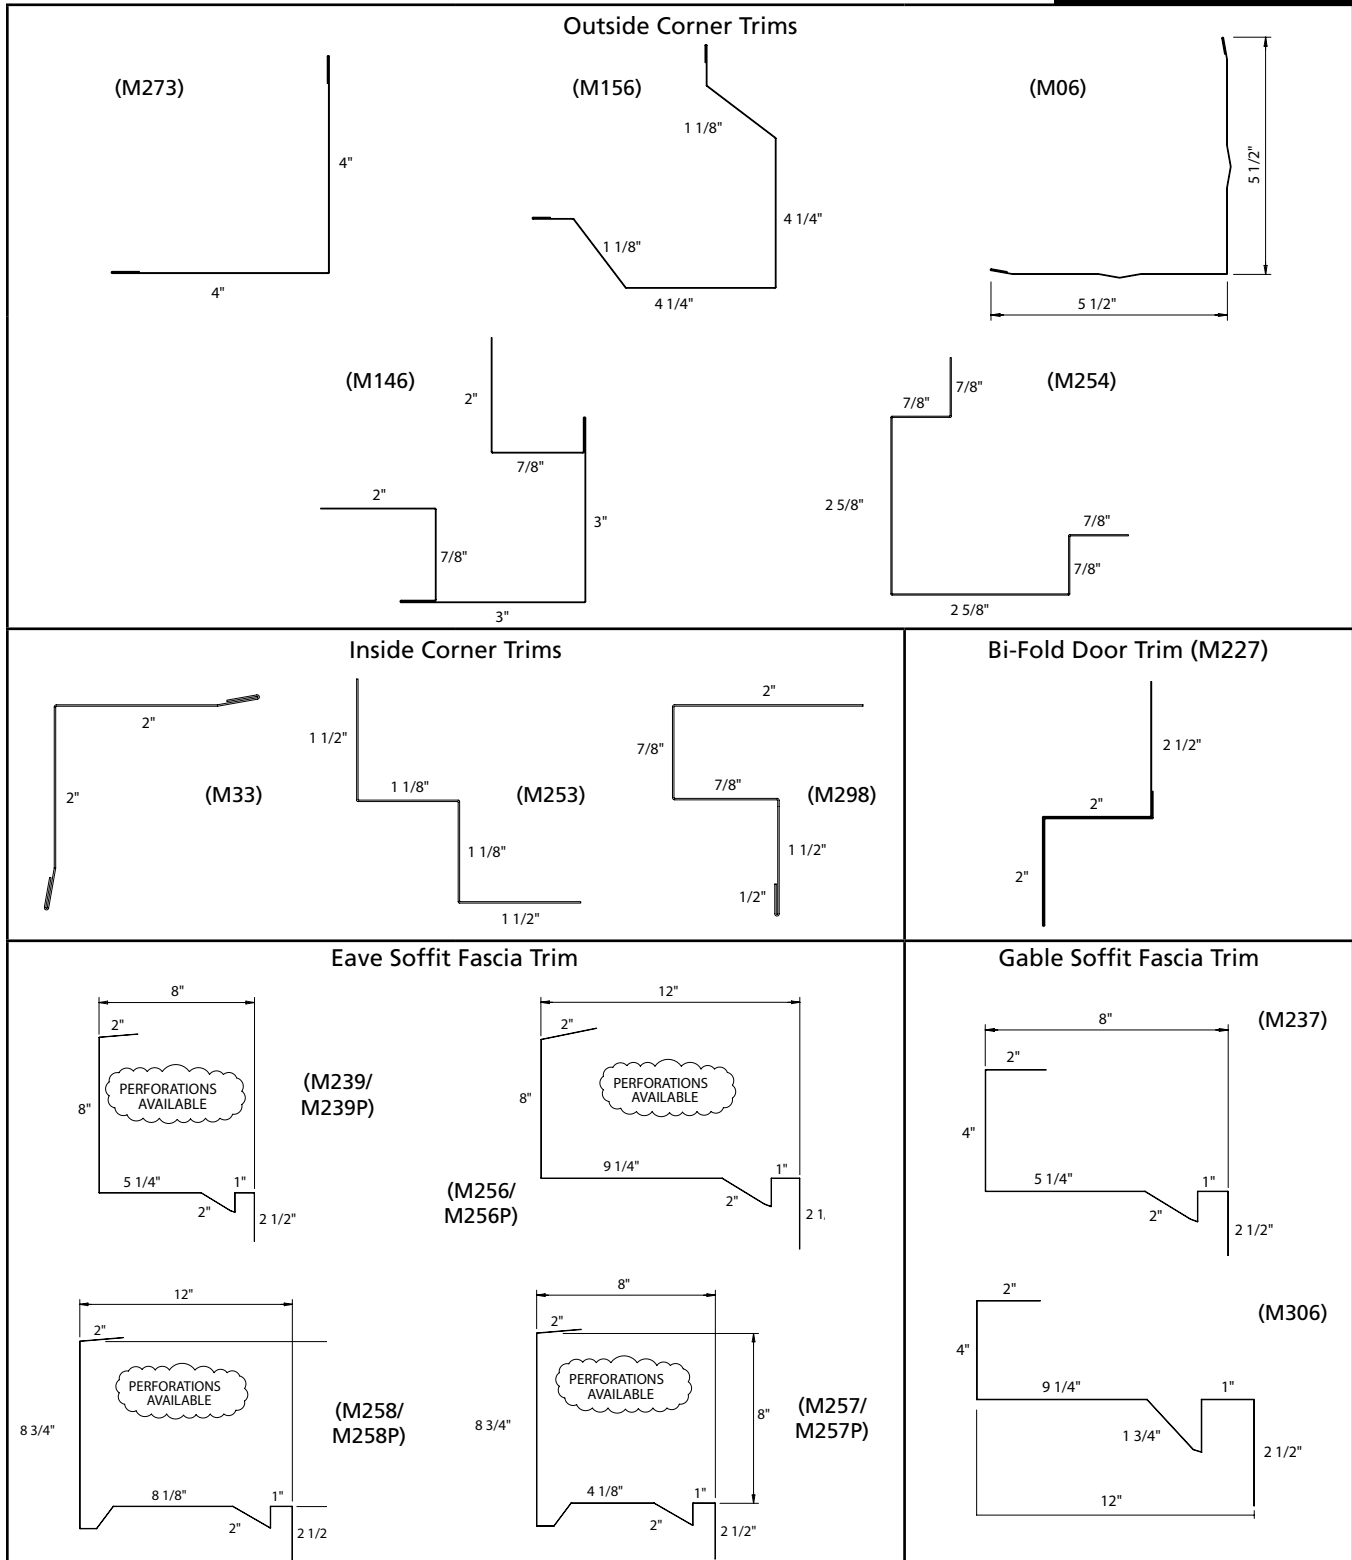

Trims are available in 10'-2" and 20'-2" lengths.

Custom trims and flashings are available upon request.

ExSteel trims and flashings are available in a number of standard colours. Please refer to the ExSteel Cladding Colour Availability Chart. Optional colours and coatings are available by special order.

exsteel
BUILDING COMPONENTS

LIGHT GAUGE TRIMS & FLASHINGS

29 GAUGE

<p>Low Eave Trims</p> <p>(M18)</p>	<p>(M284)</p>	<p>High/Low Eave/Gable Flashing</p> <p>(M234)</p>
<p>Gable Trims</p> <p>(M19)</p> <p>(M285)</p>	<p>Valley Trims</p> <p>W - (M236) V - (M235)</p> <p>W - (M249)</p>	
<p>Gambrel Flashing</p> <p>(M238)</p>	<p>Ridge Cap</p> <p>(M263) (M01)</p> <p>(M282)</p>	
<p>Pitch Change</p> <p>(M244)</p>	<p>Vented Ridge Caps</p> <p>(M255, M277 & M278)</p> <p>M255 - 1/4:12, 1/2:12 & 1:12 M277 - 2:12 & 3:12 M278 - 4:12, 5:12 & 6:12</p>	<p>End Cap - Vented Ridge Cap</p> <p>(M261)</p> <p>FIELD CUT & BEND TO SUIT APPLICATION</p>
	<p>Vented Ridge Cap Strap</p> <p>(M262)</p>	<p>Transition Cap - Vented Ridge Cap to Screw Down Ridge Cap</p> <p>(M283)</p>


Trims are available in 10'-2" and 20'-2" lengths.
Custom trims and flashings are available upon request.

ExSteel trims and flashings are available in a number of standard colours. Please refer to the ExSteel Cladding Colour Availability Chart. Optional colours and coatings are available by special order.



LIGHT GAUGE TRIMS & FLASHINGS

29 GAUGE

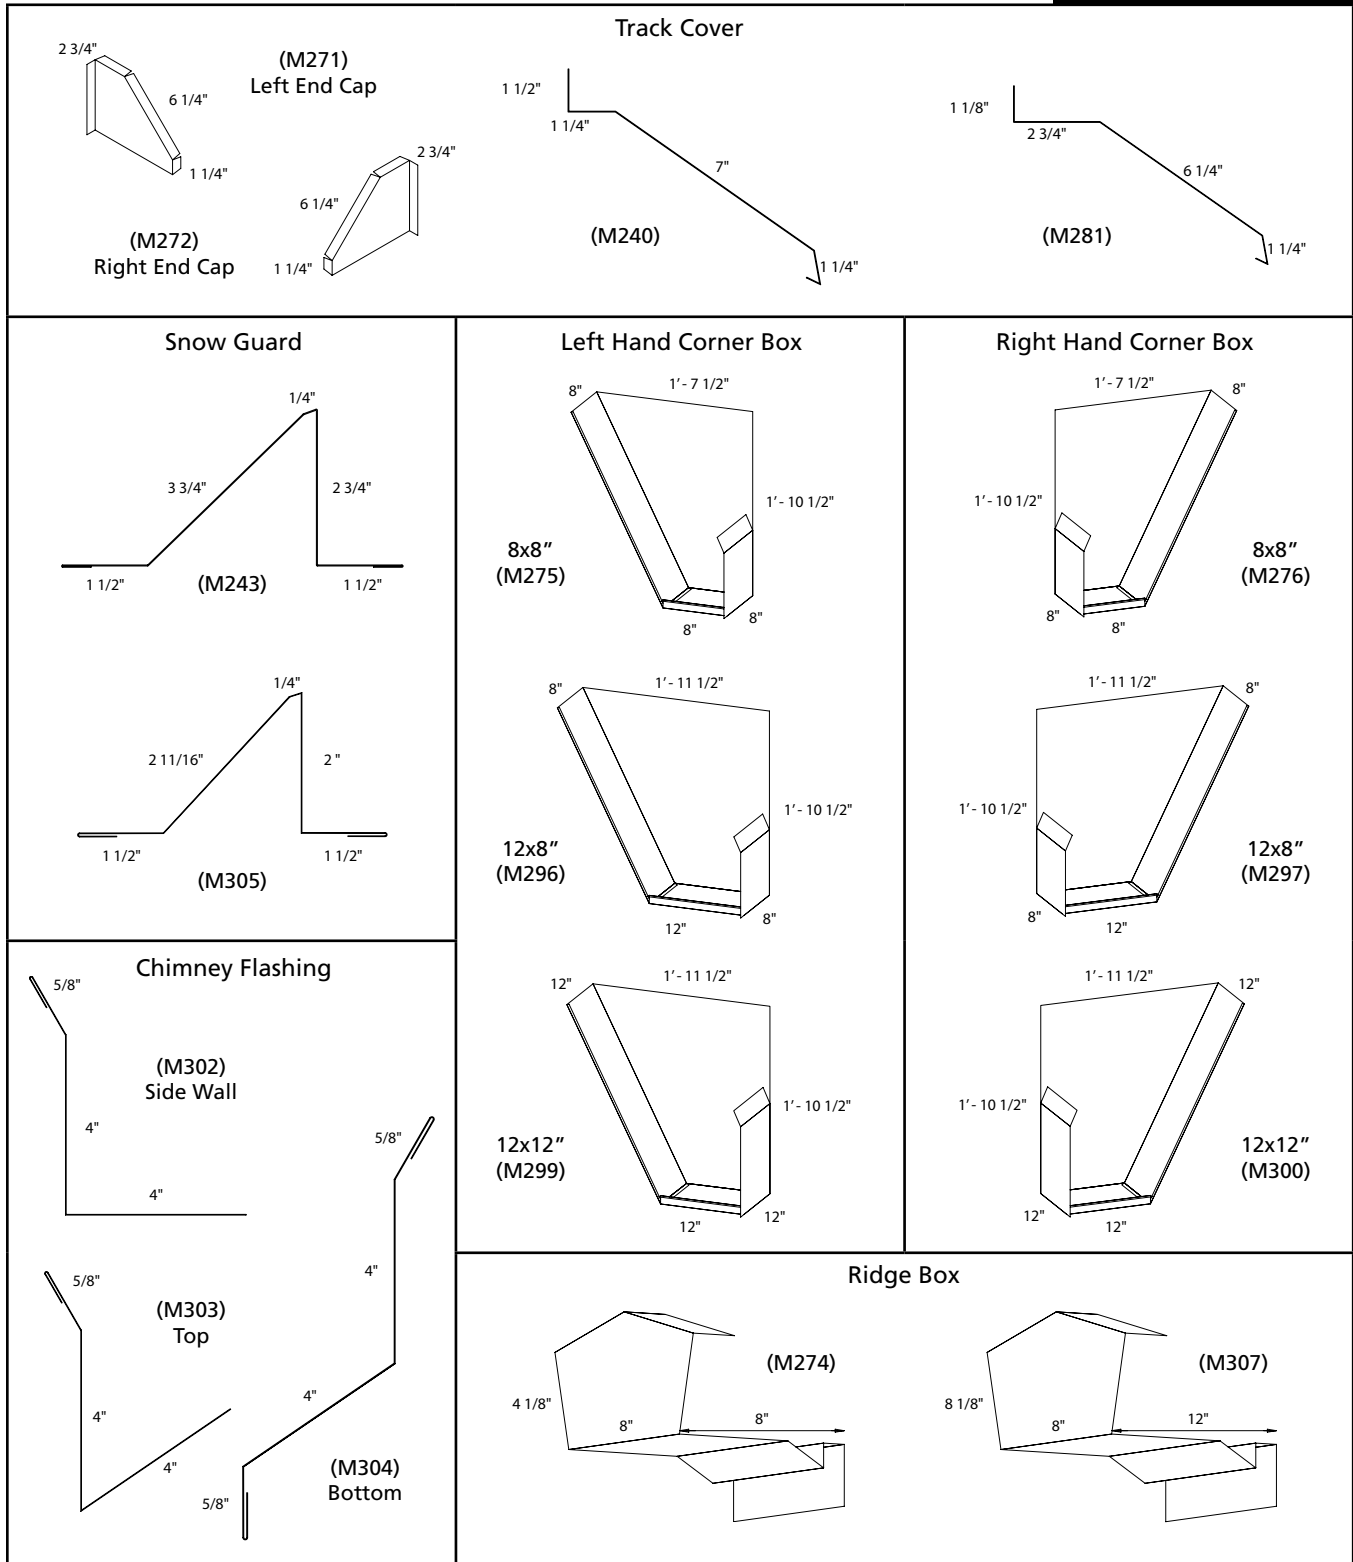

Trims are available in 10'-2" and 20'-2" lengths.

Custom trims and flashings are available upon request.

ExSteel trims and flashings are available in a number of standard colours. Please refer to the ExSteel Cladding Colour Availability Chart. Optional colours and coatings are available by special order.

exsteel
BUILDING COMPONENTS